



1 Detail - Mechanical Unit Support

NOT TO SCALE

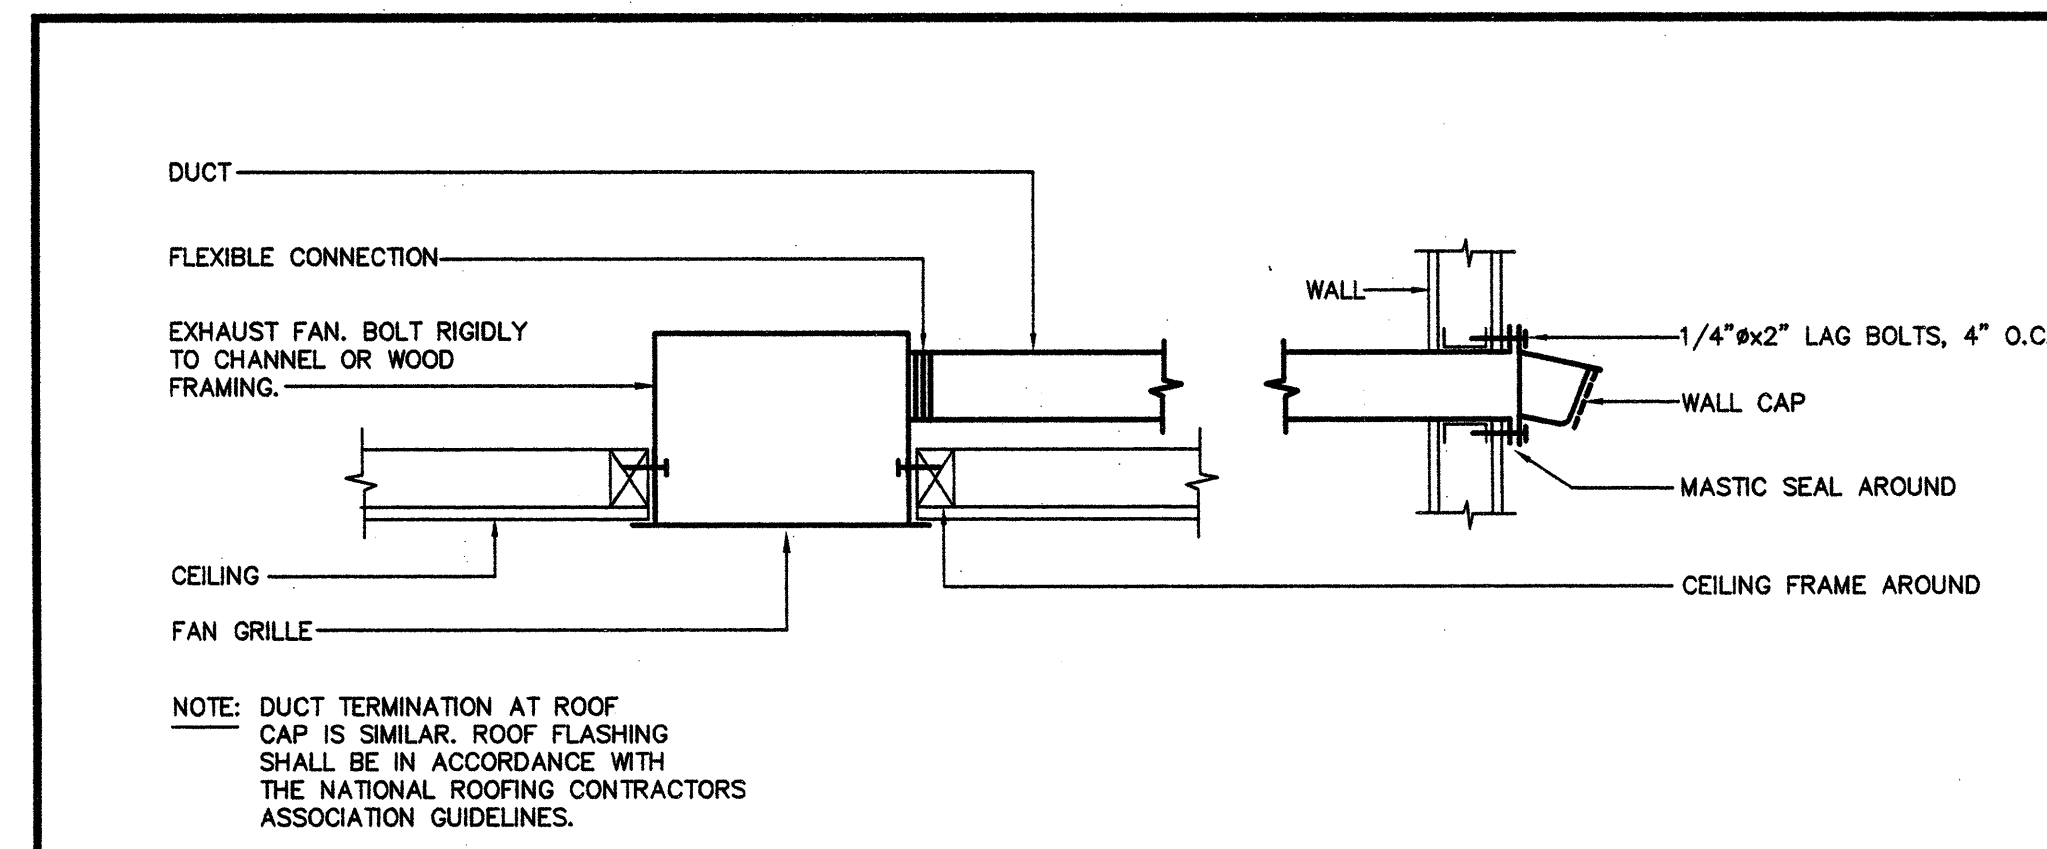


5 Detail - Ceiling Exhaust Fan

NOT TO SCALE

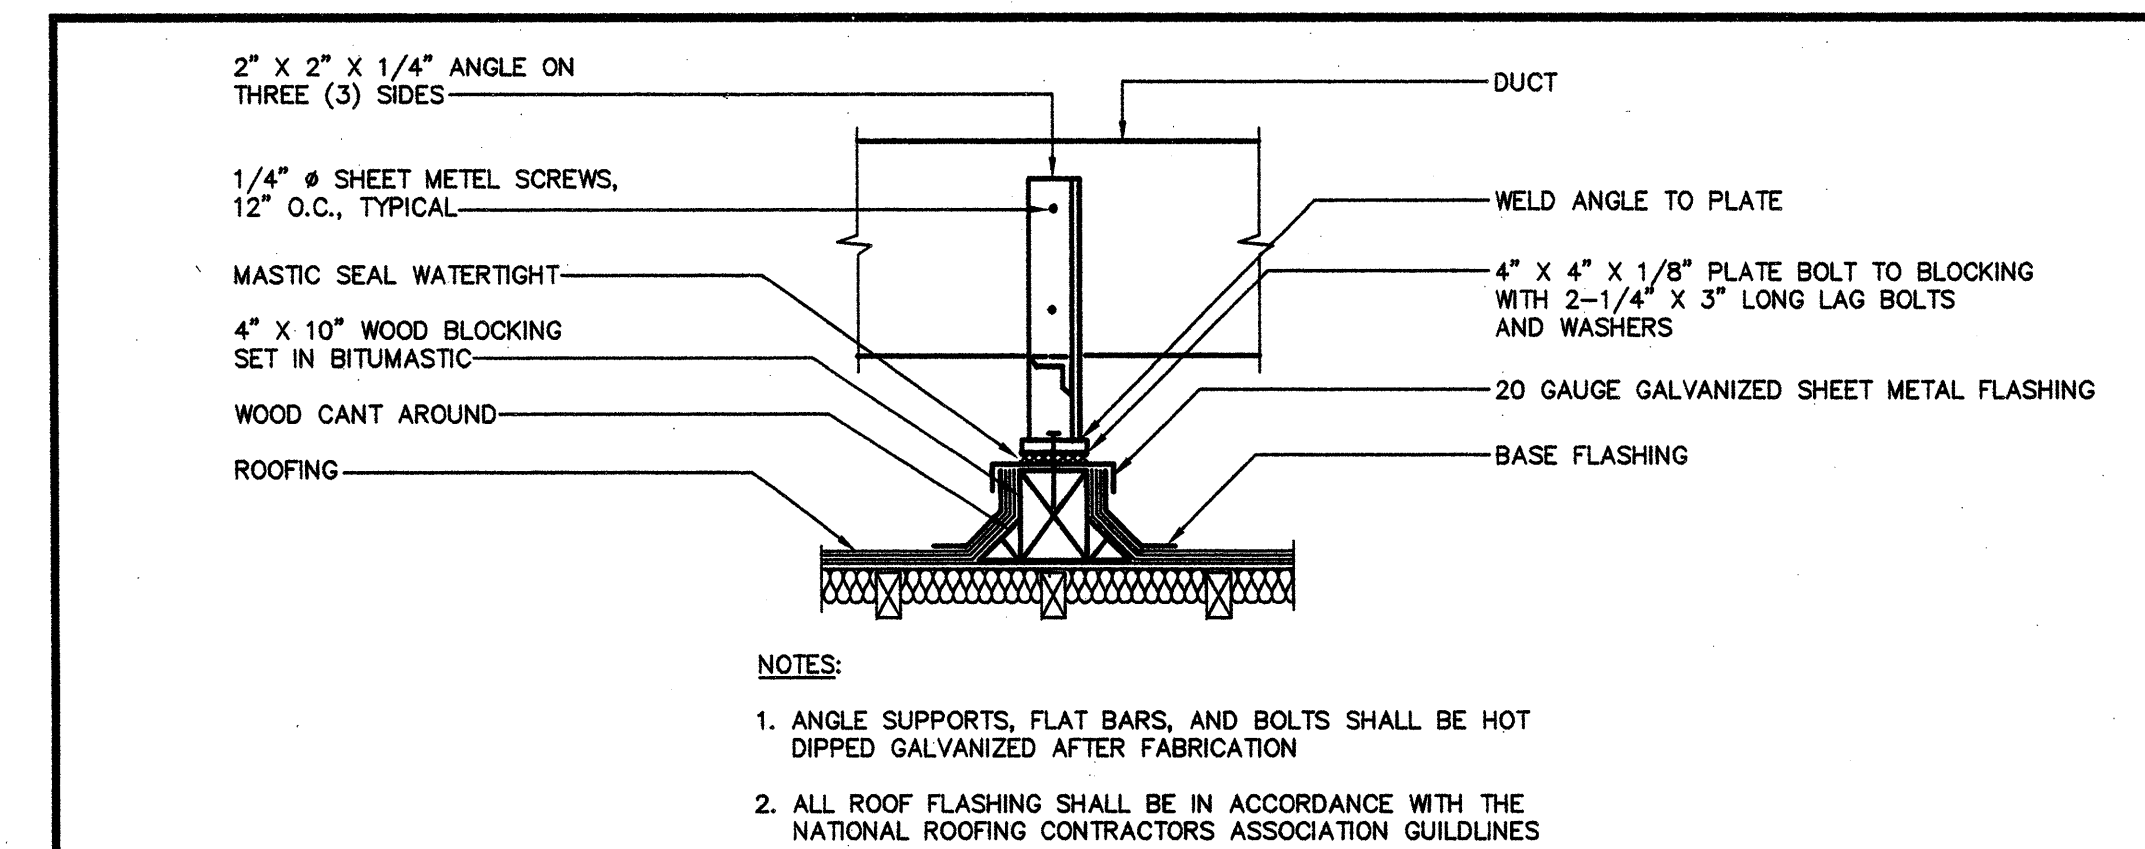


9 Detail - Duct Support On Roof

NOT TO SCALE

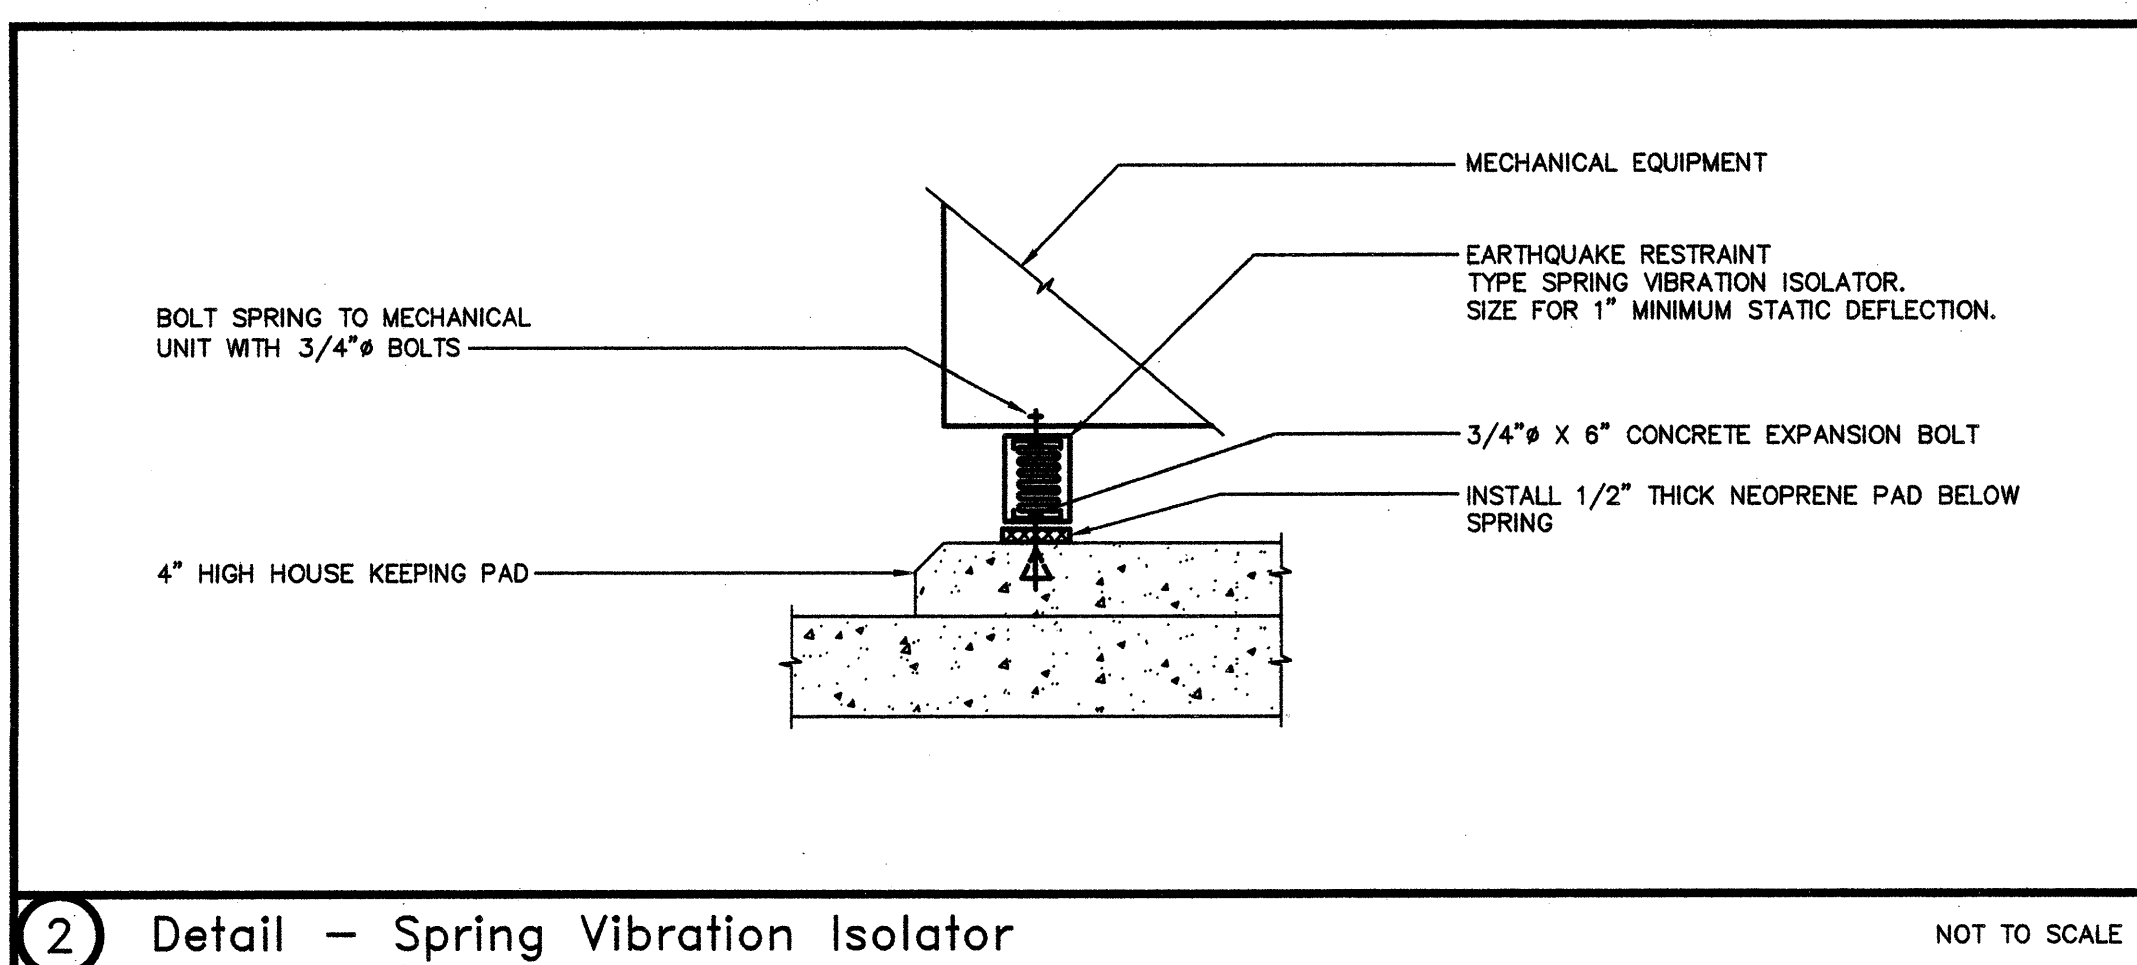


2 Detail - Spring Vibration Isolator

NOT TO SCALE

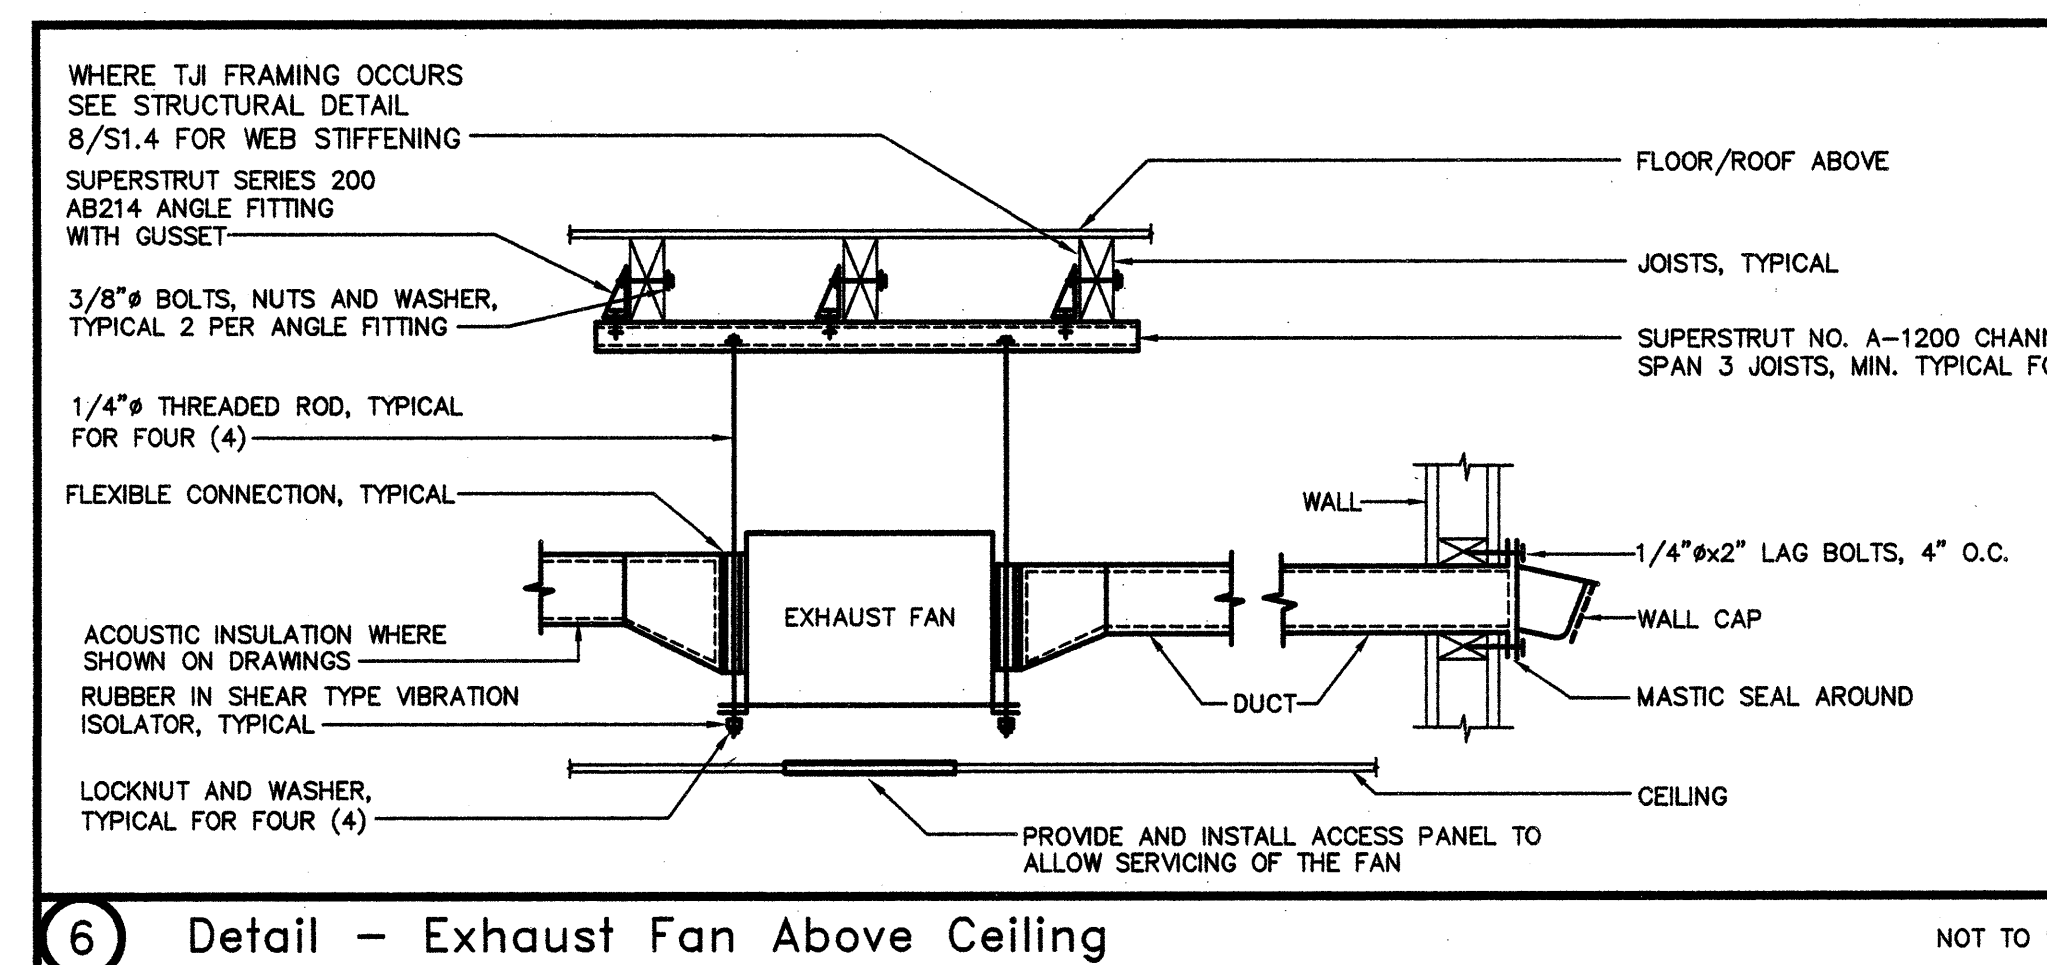


6 Detail - Exhaust Fan Above Ceiling

NOT TO SCALE

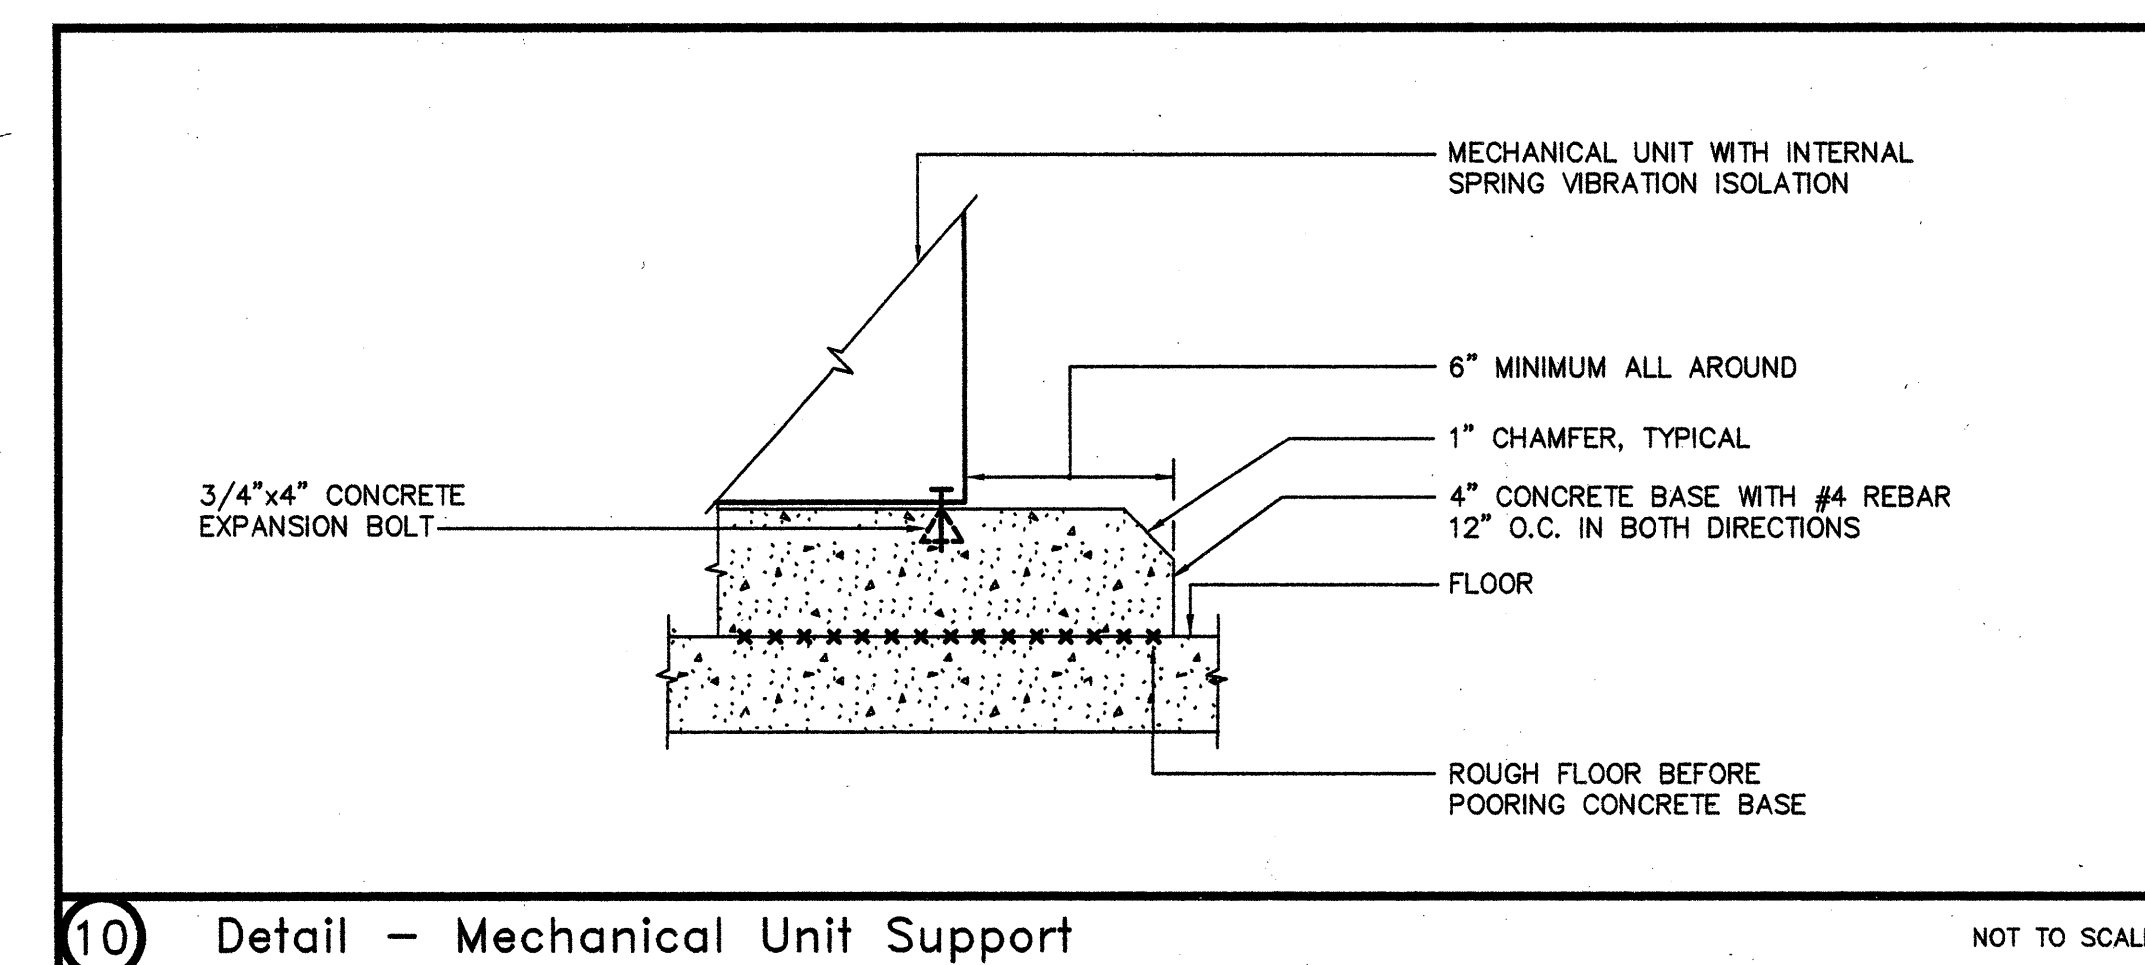


10 Detail - Mechanical Unit Support

NOT TO SCALE

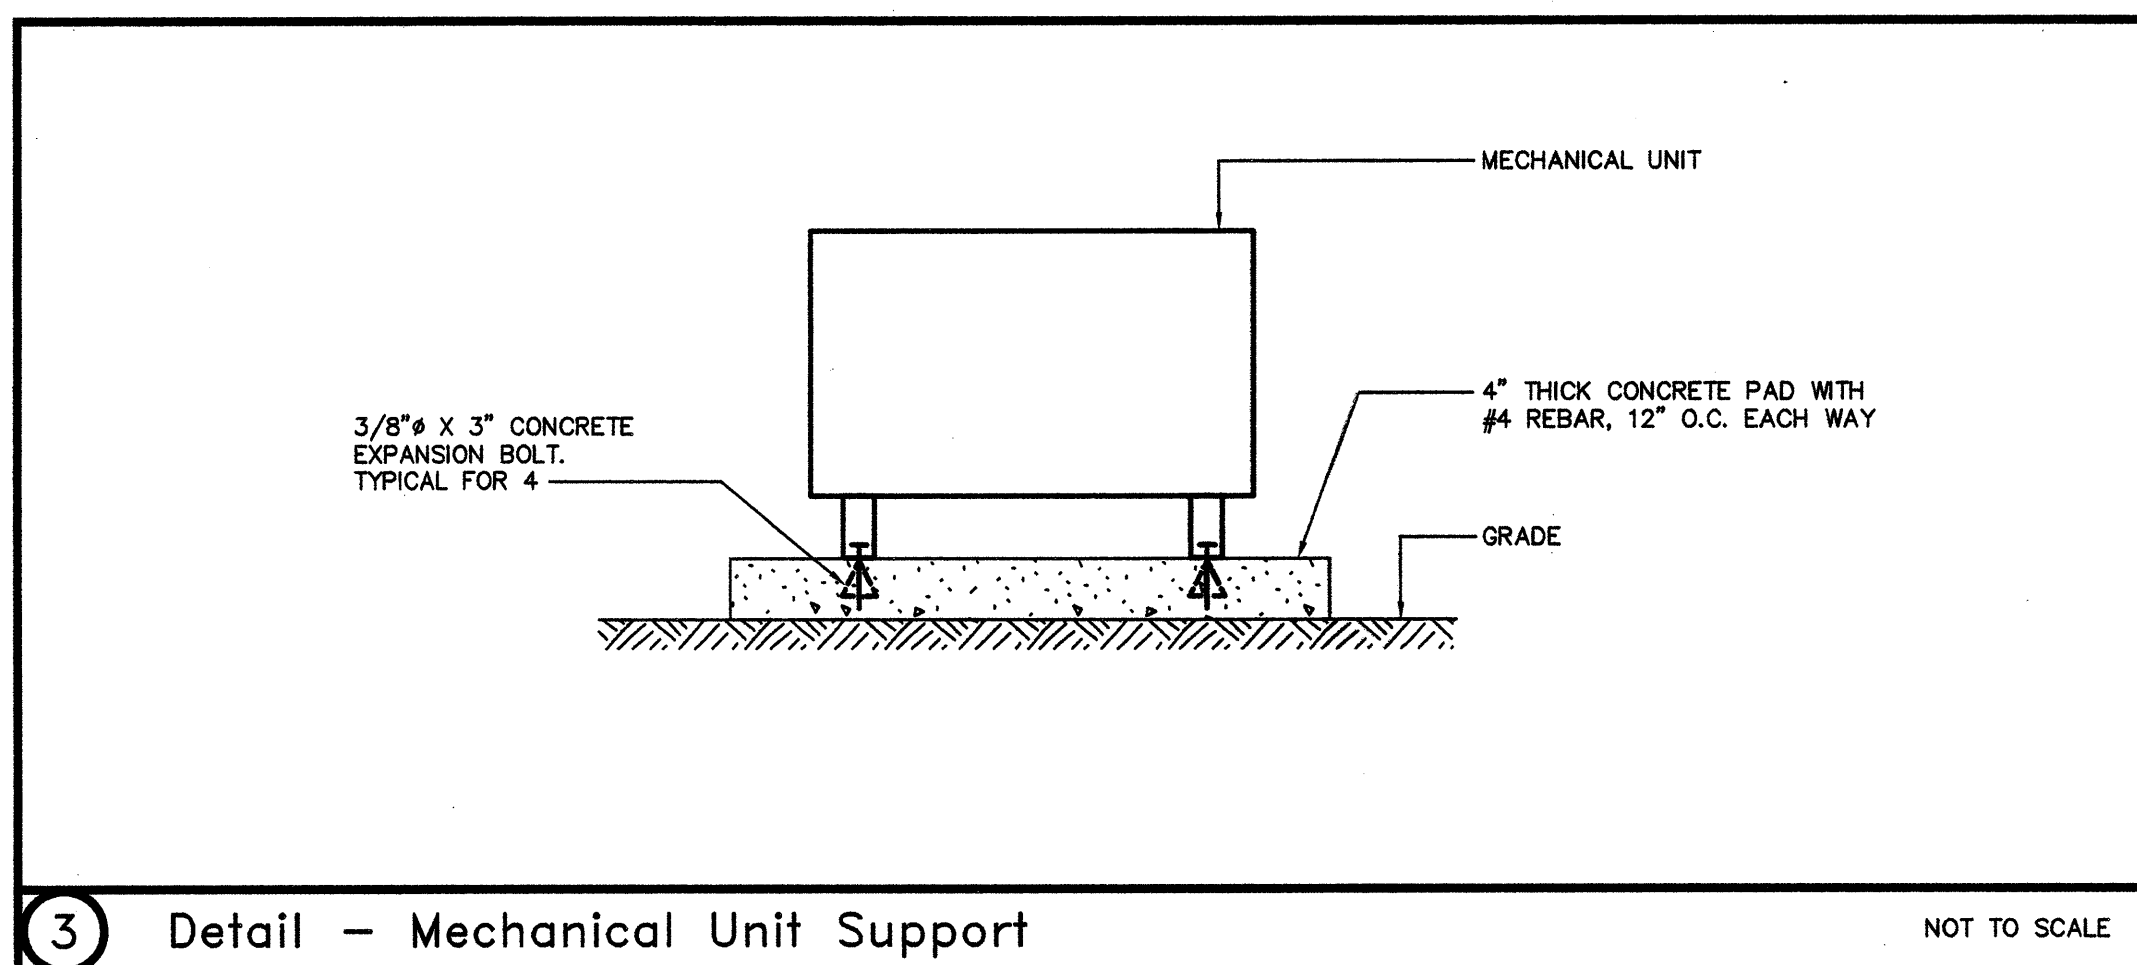


3 Detail - Mechanical Unit Support

NOT TO SCALE

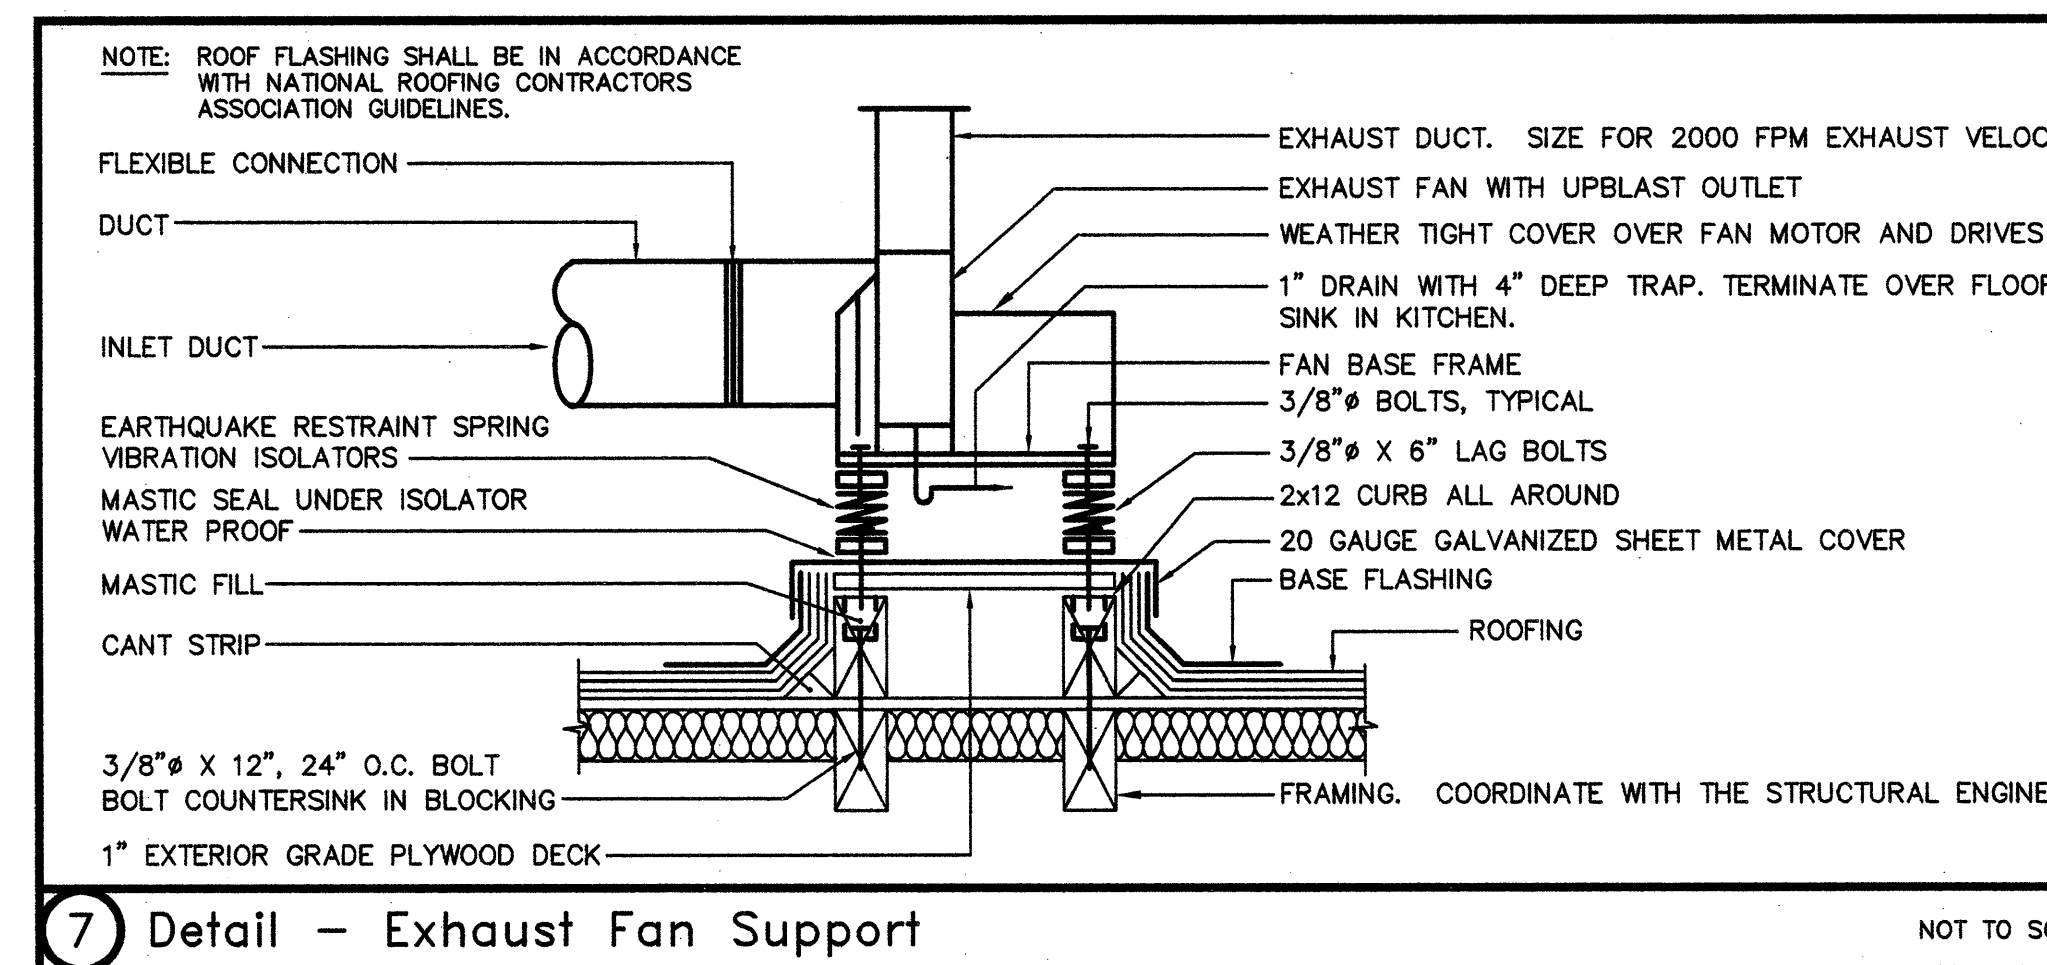


7 Detail - Exhaust Fan Support

NOT TO SCALE

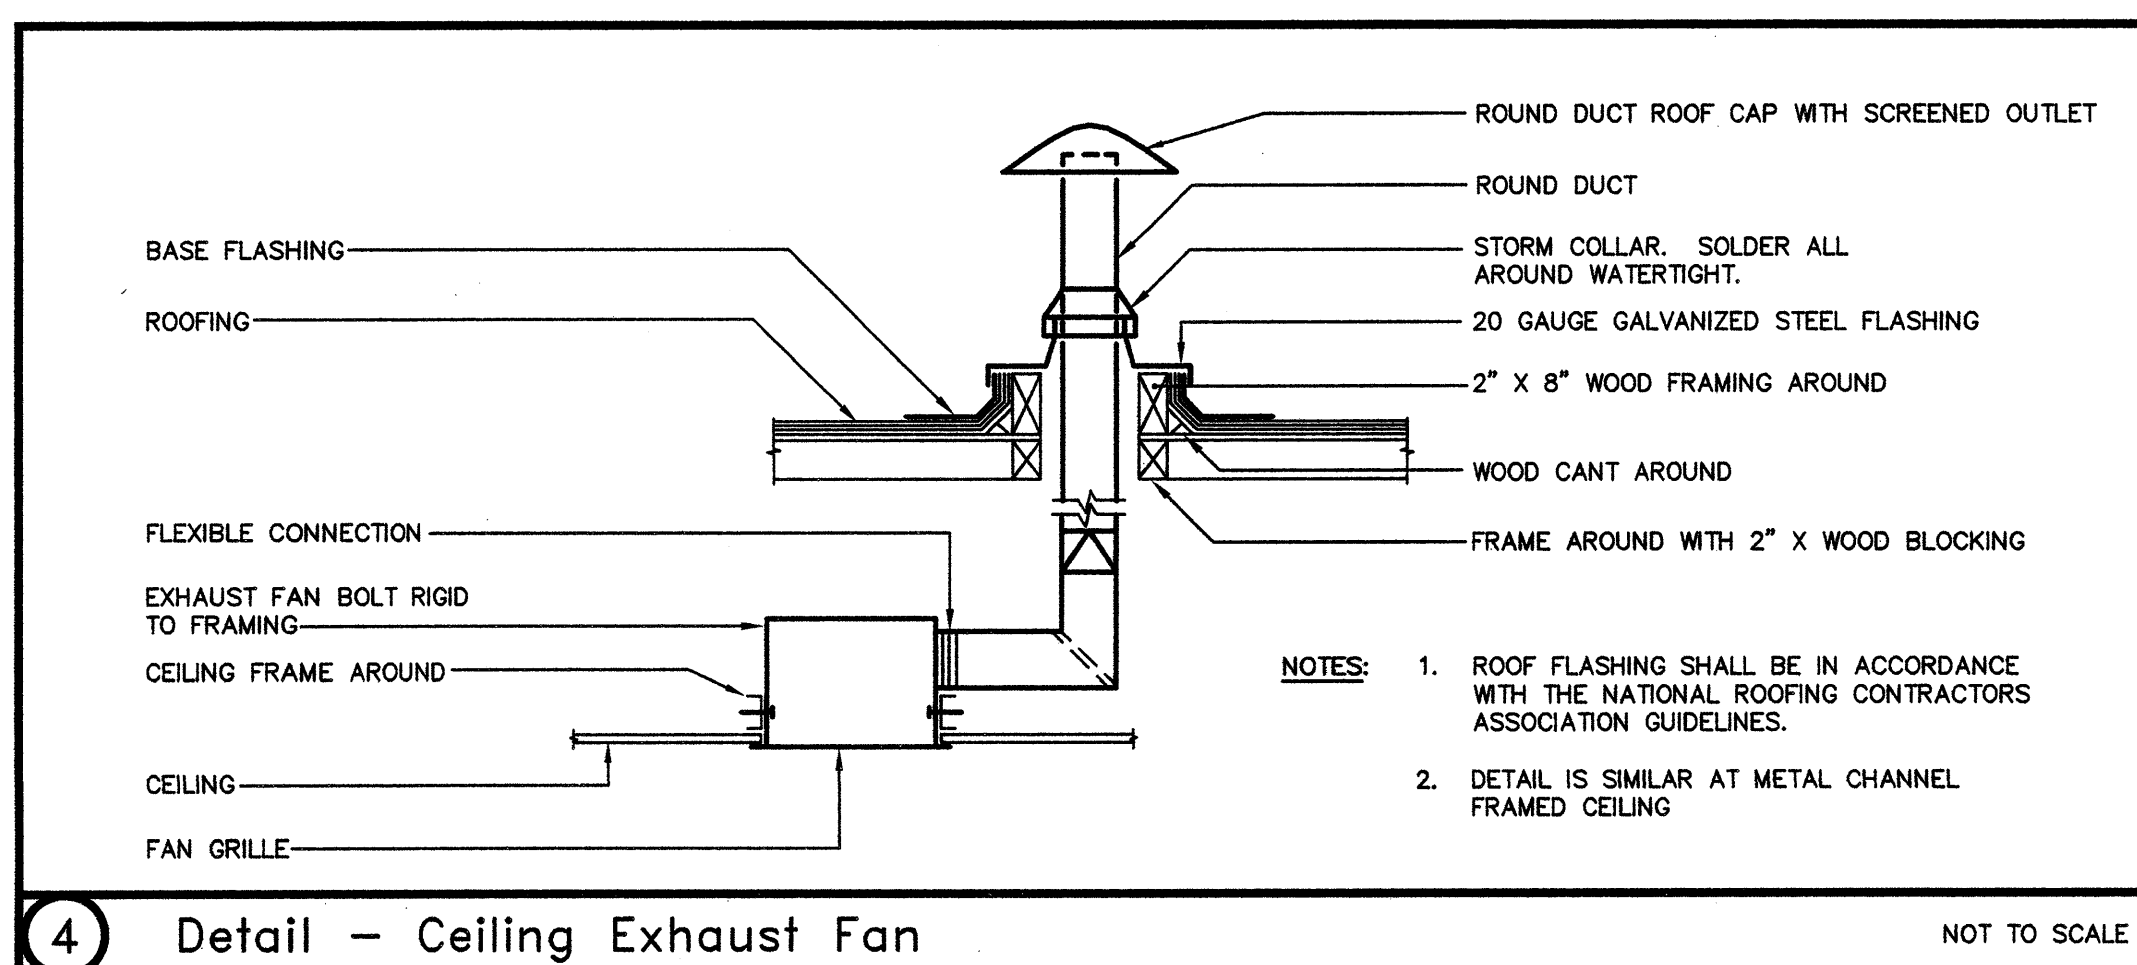

4 Detail - Ceiling Exhaust Fan

NOT TO SCALE

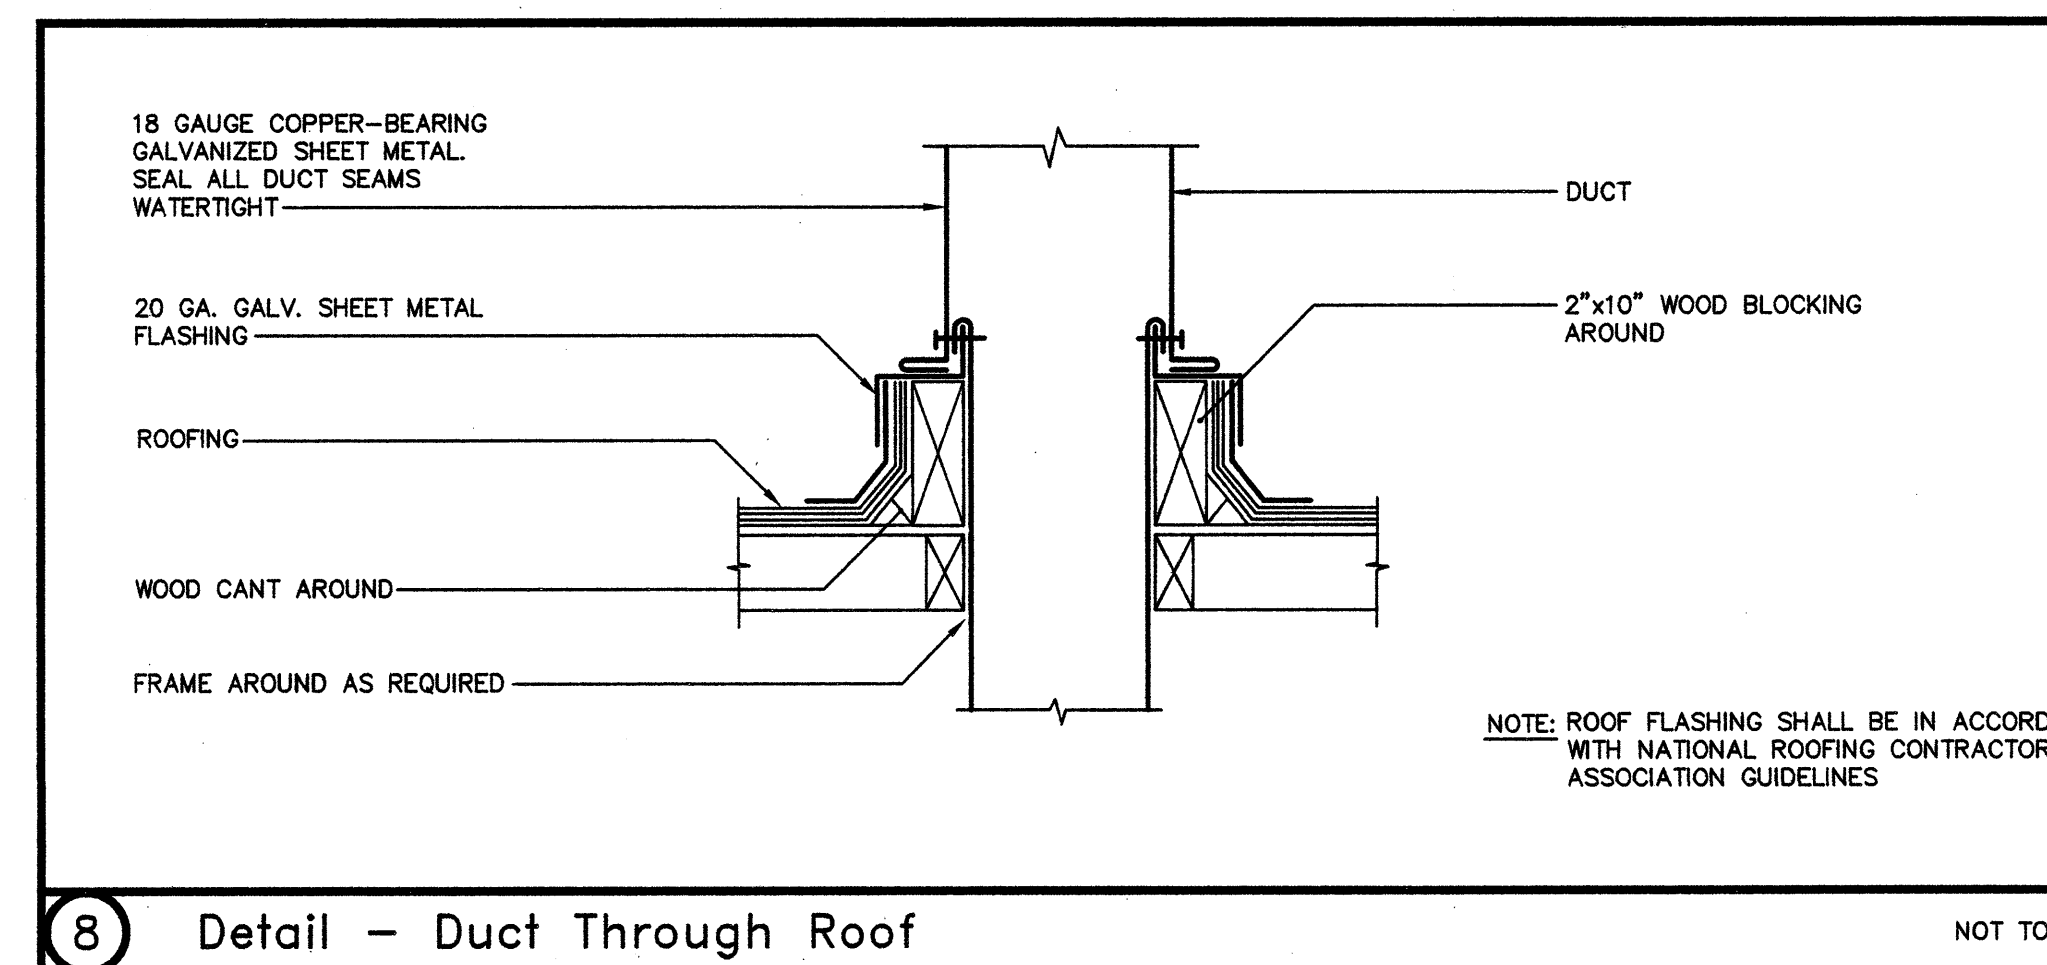


8 Detail - Duct Through Roof

NOT TO SCALE



LEFLER ENGINEERING, INC.
1651 Second Street
San Rafael, CA 94901
(415) 456-4220 (415) 456-1248 fax

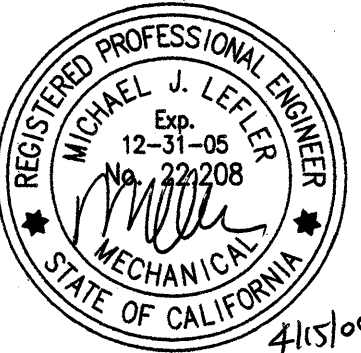

MOUNTAIN VIEW
SENIOR CENTER

266 ESCUELA AVE
MOUNTAIN VIEW, CA

DATE: APRIL 18, 2005

REVISIONS:









CONSTRUCTION
SET

SHEET TITLE:

MECHANICAL
DETAILS

DRAWN BY: MN
CHECKED BY: MJL
JOB NO: 0314.10

SHEET
M4.1

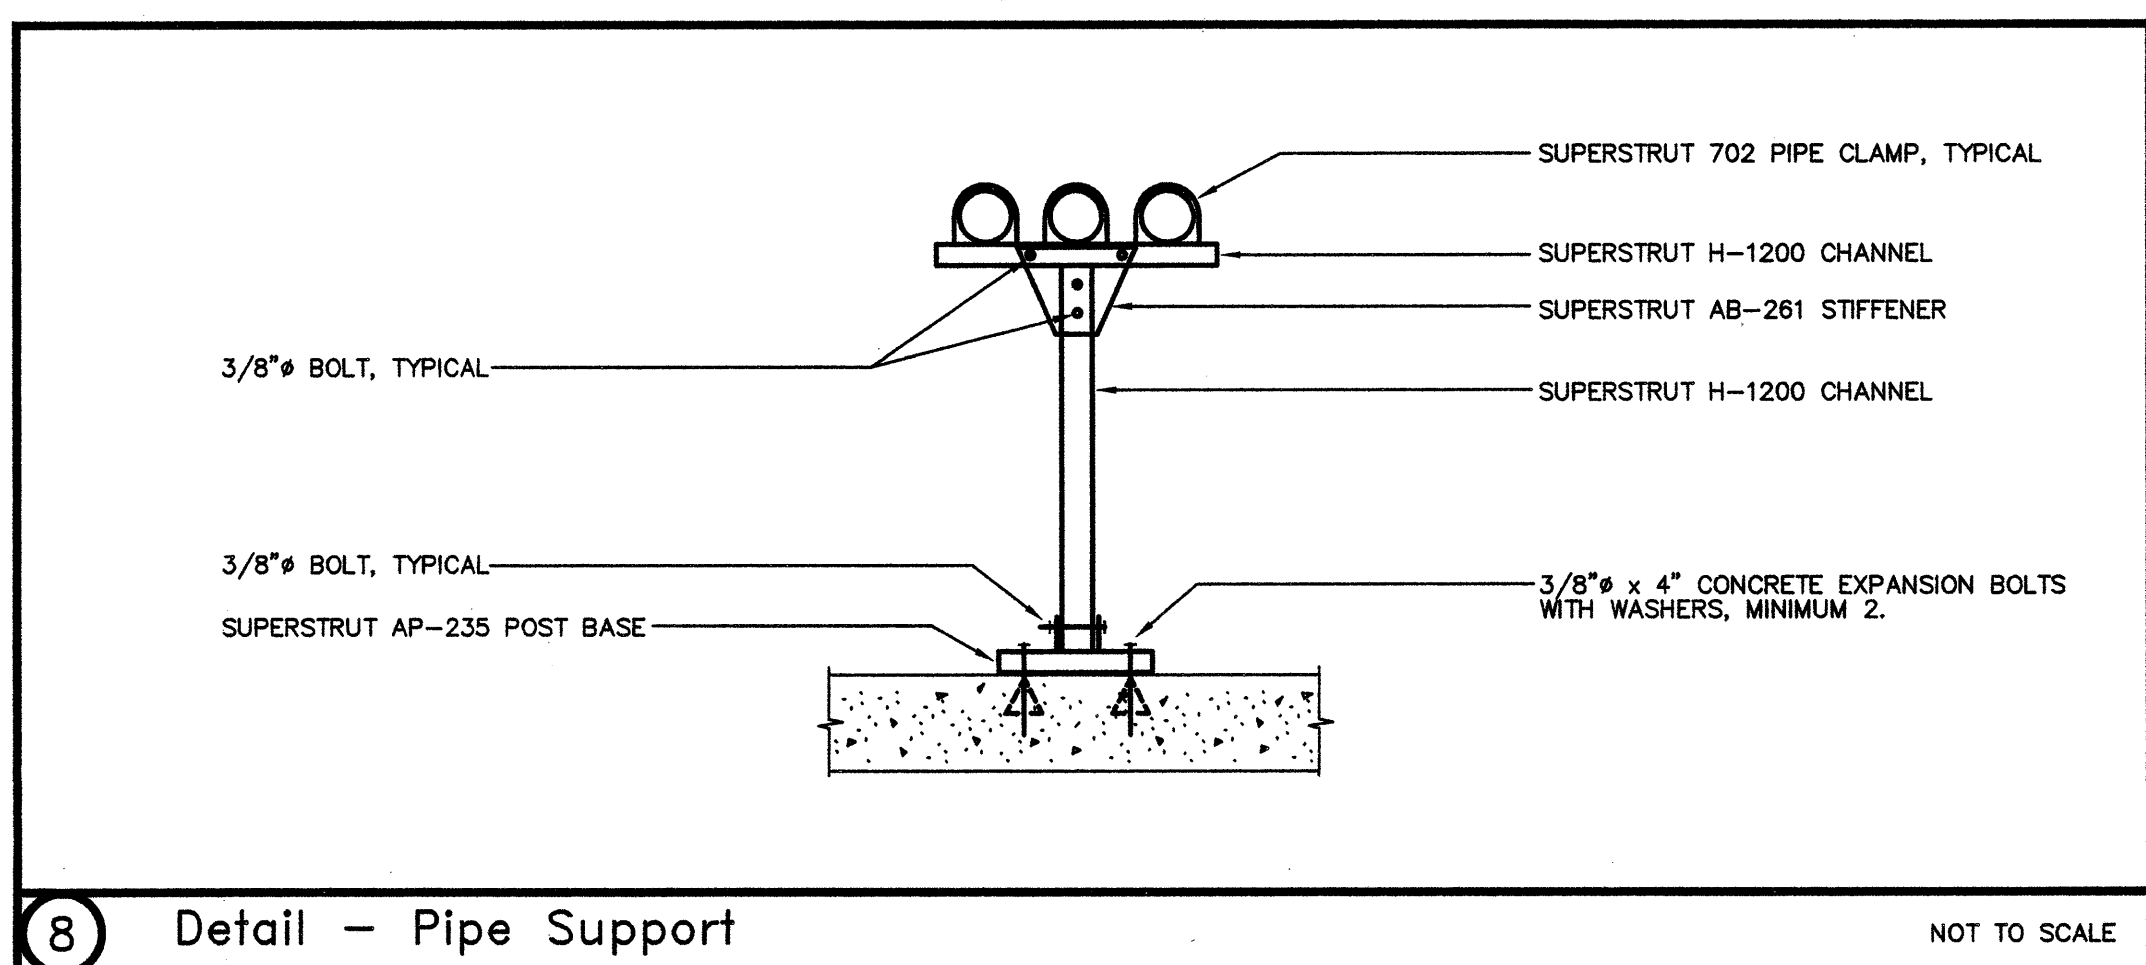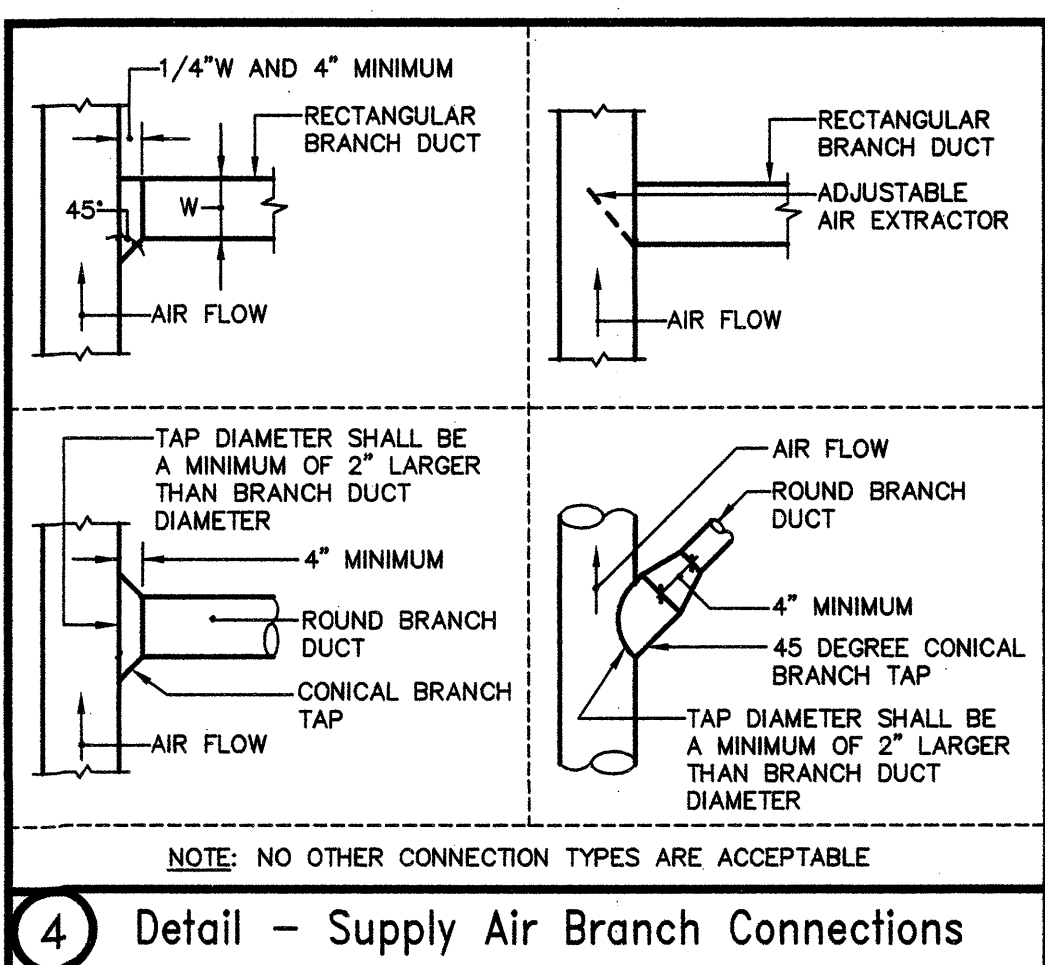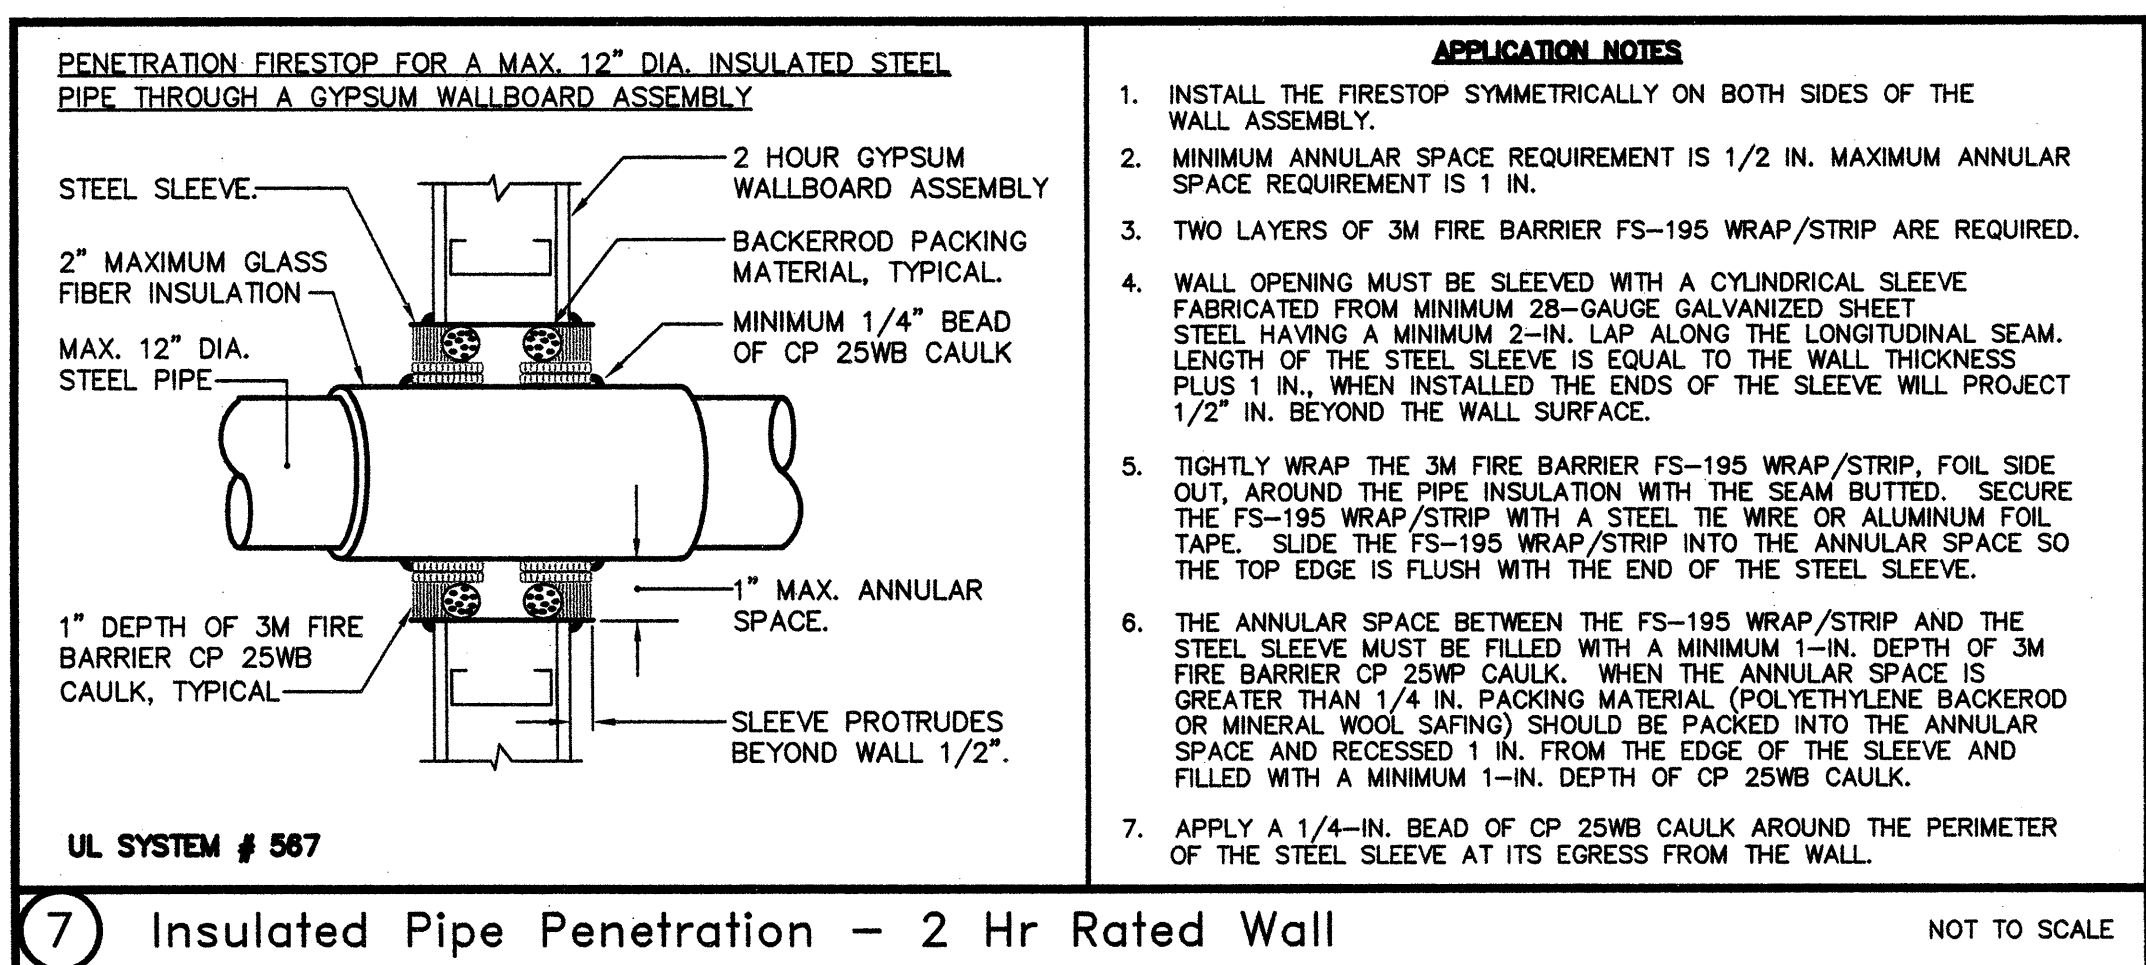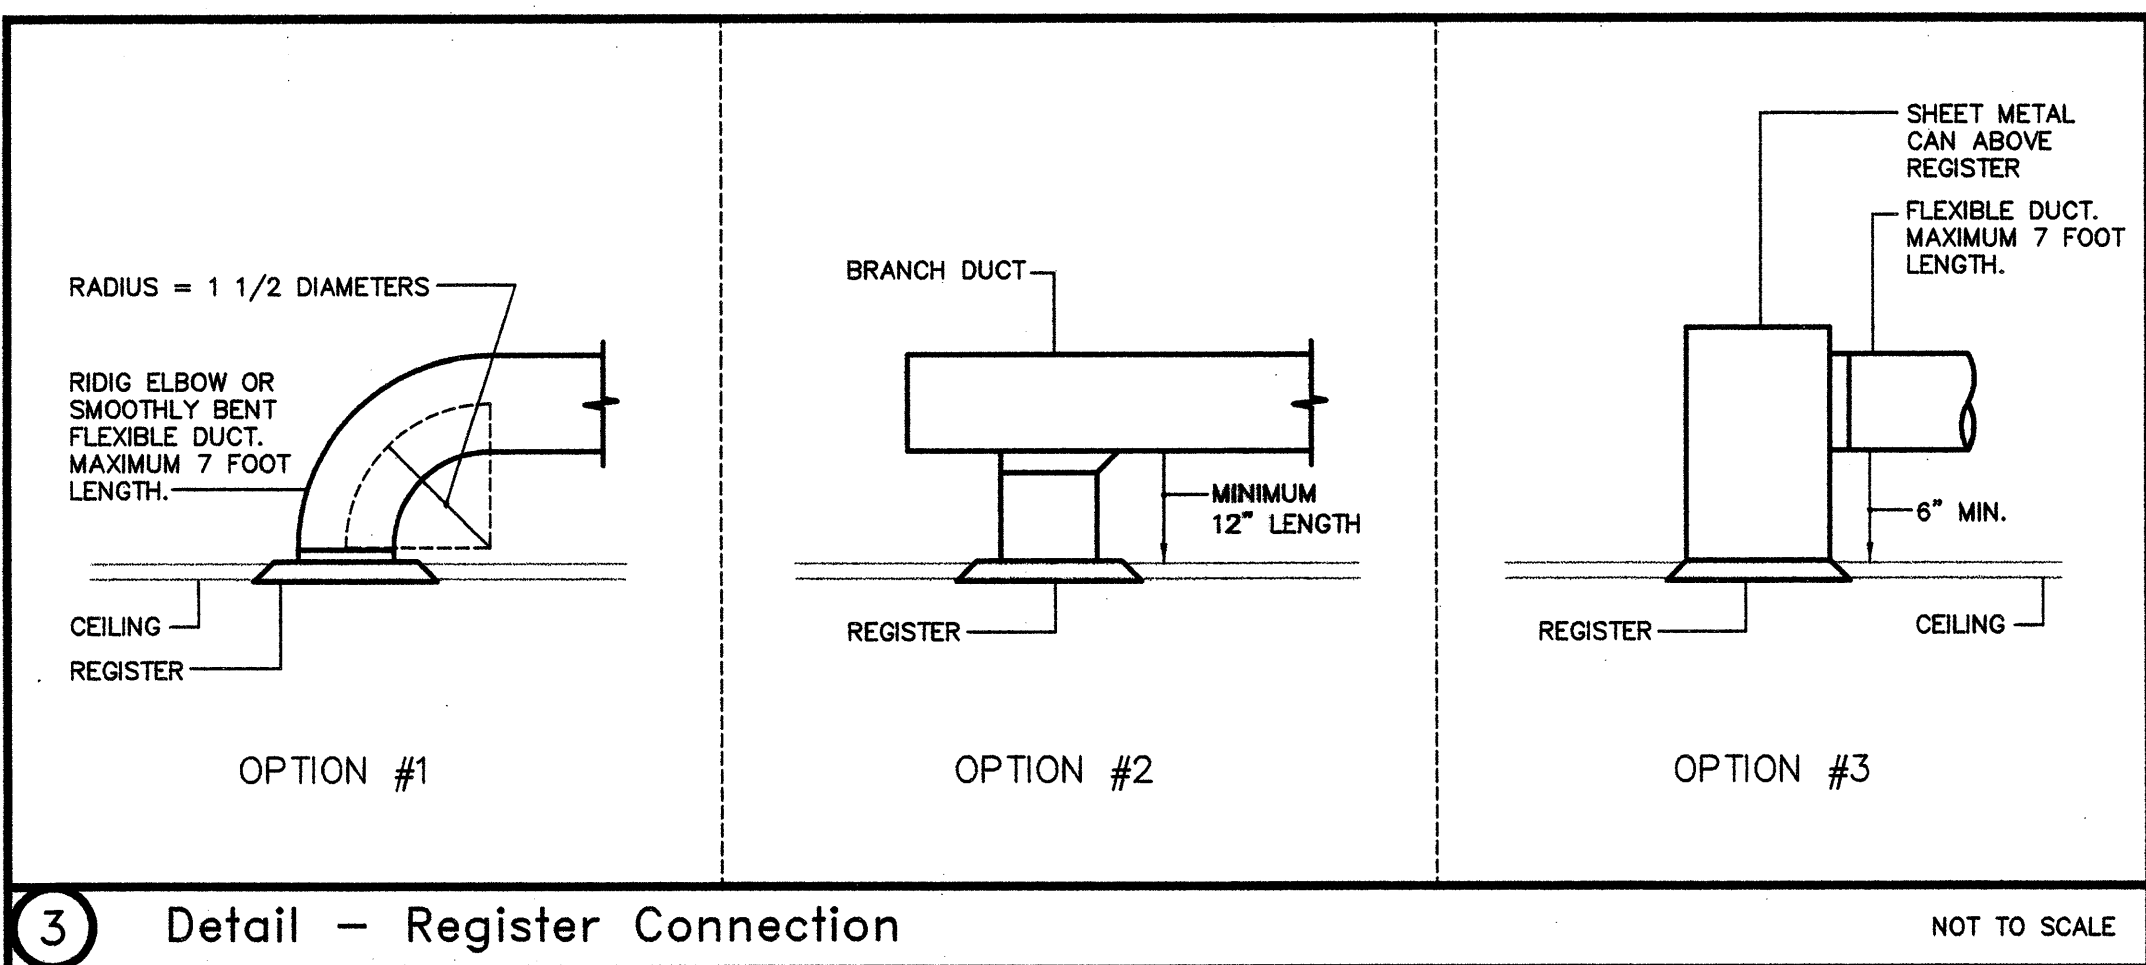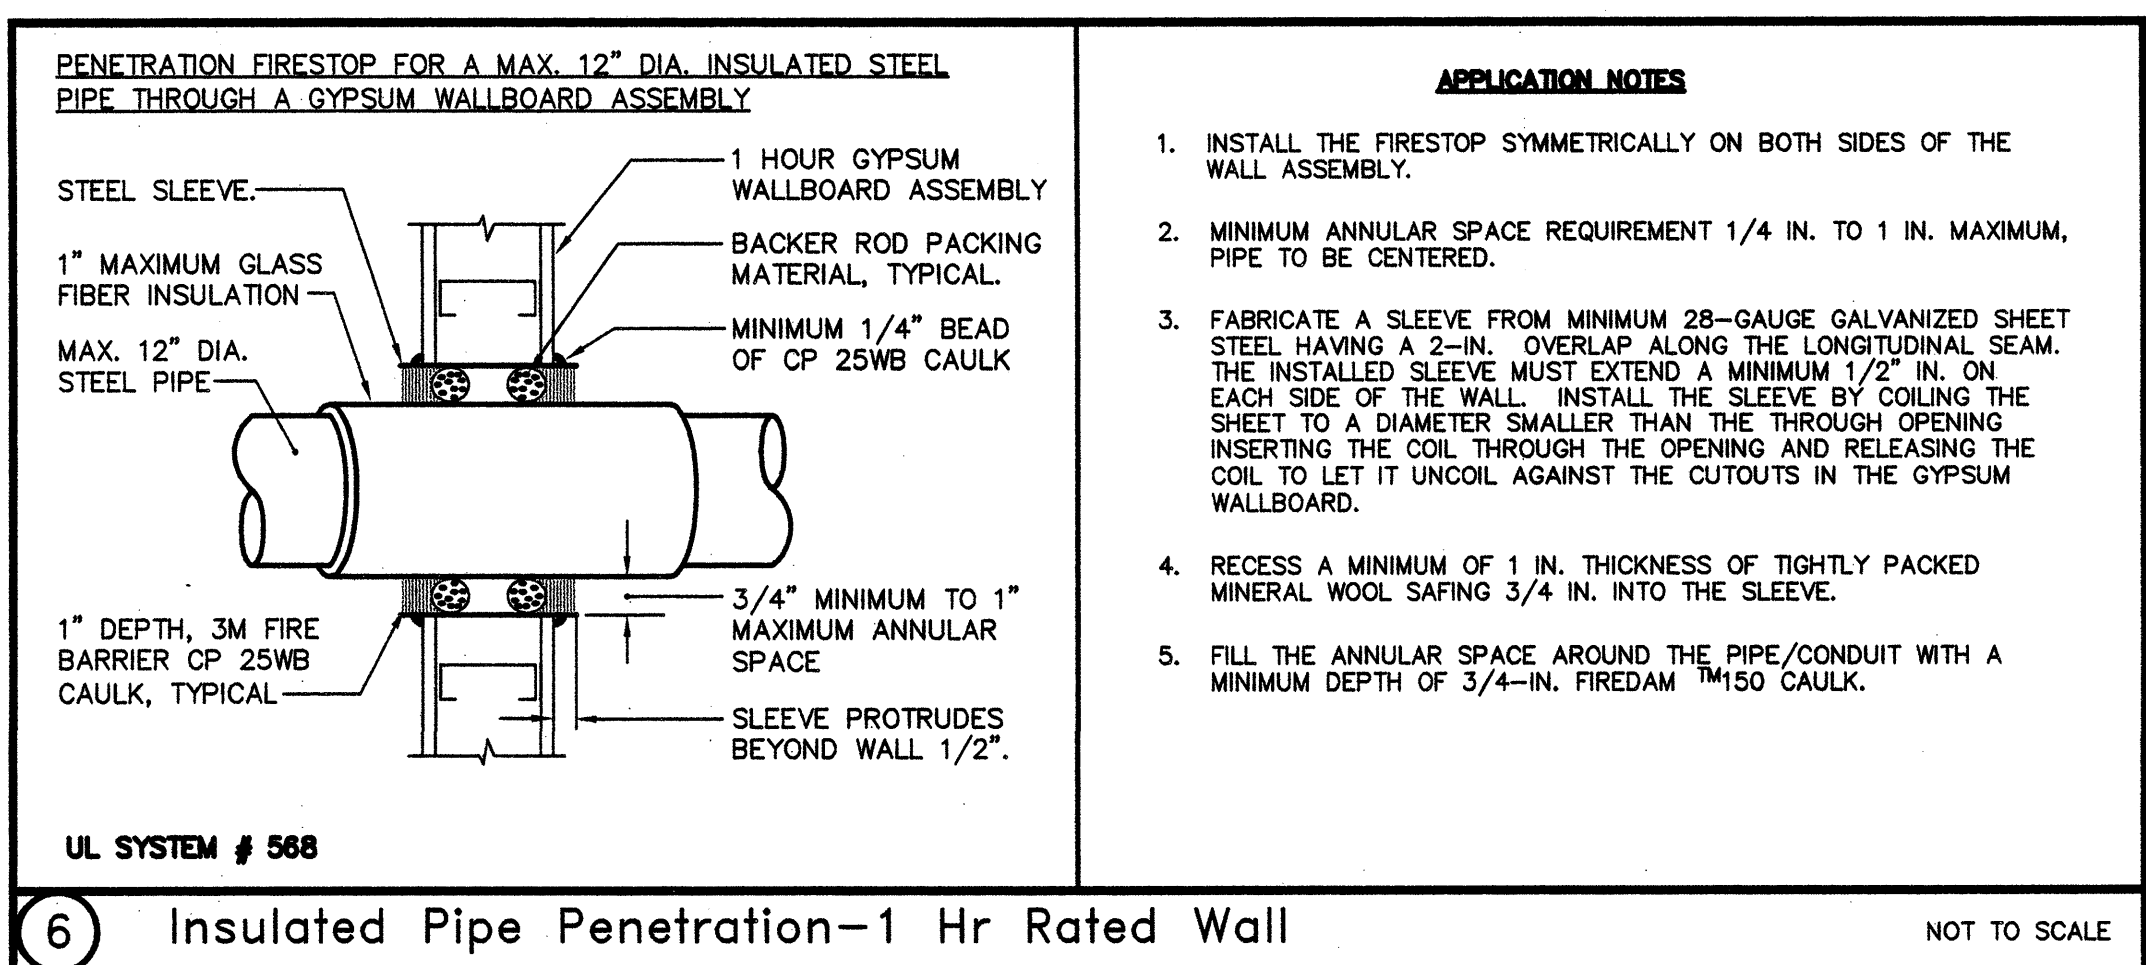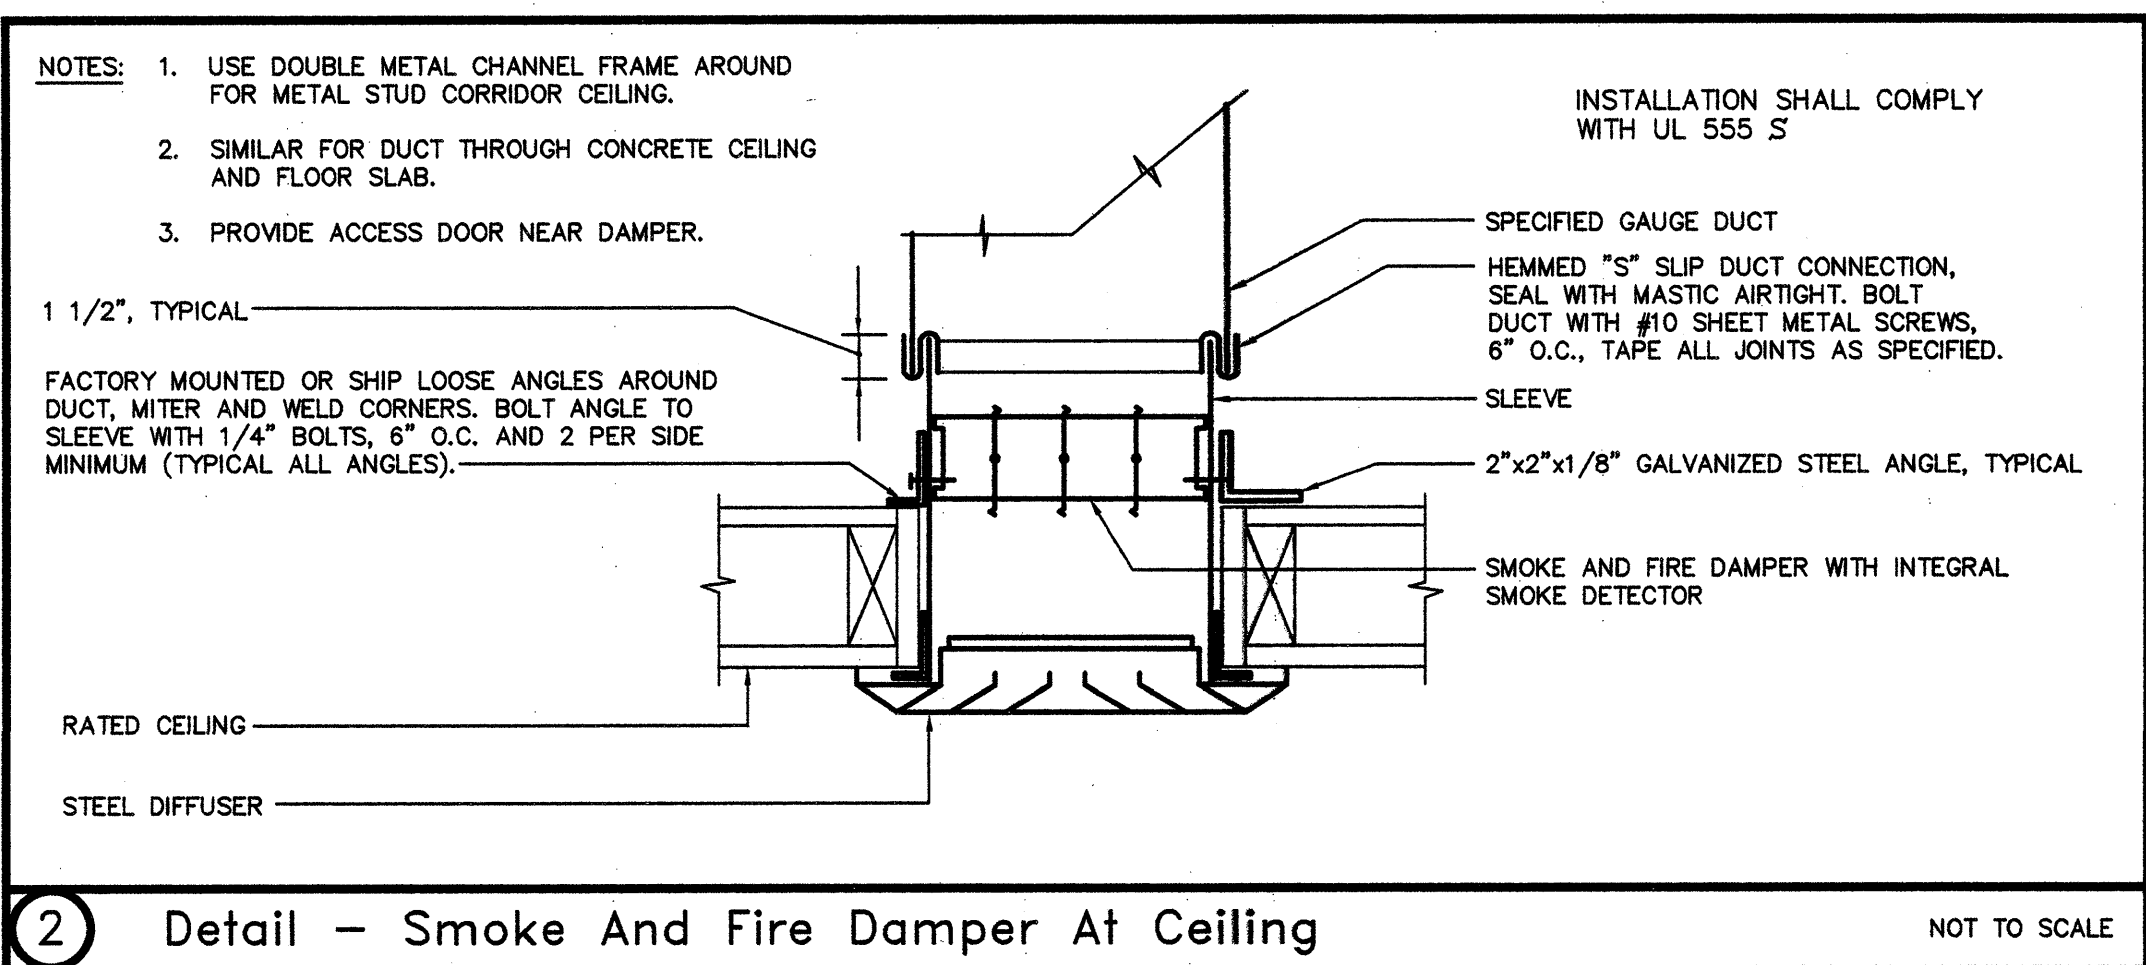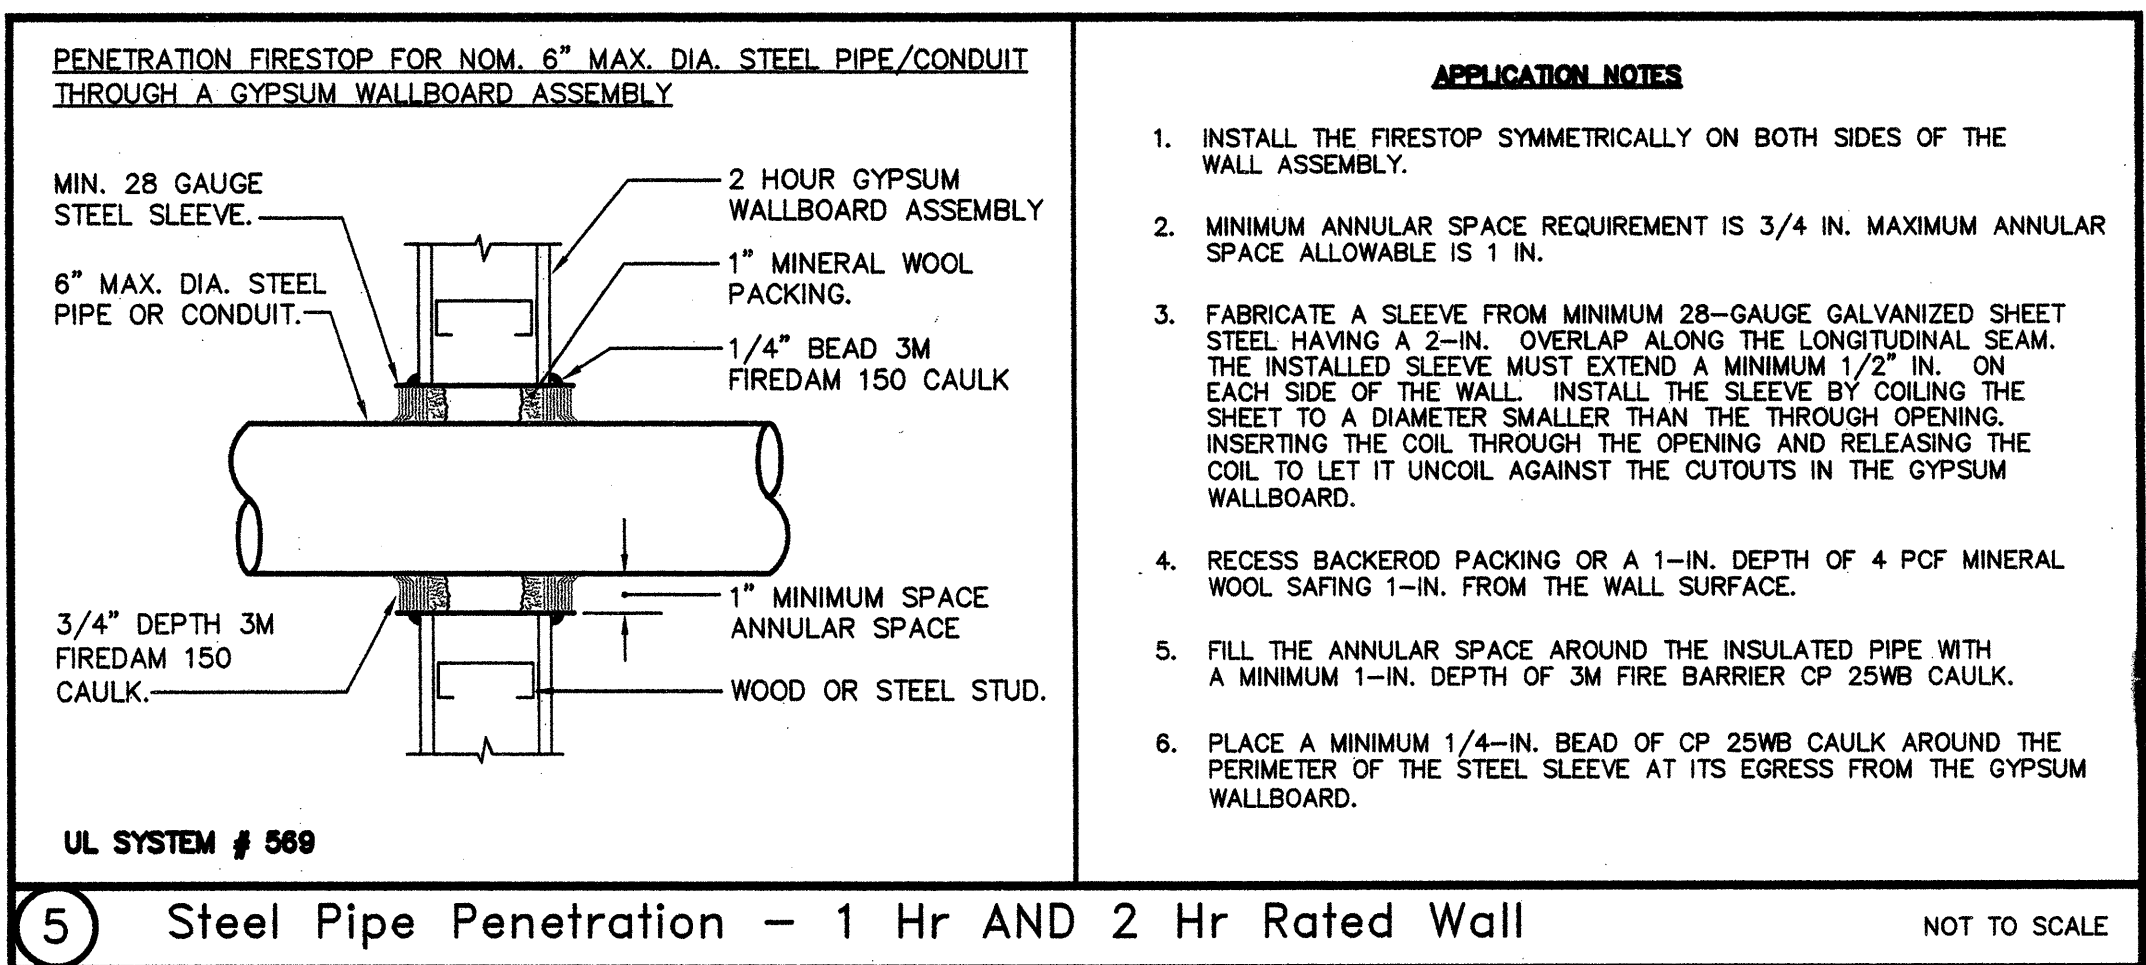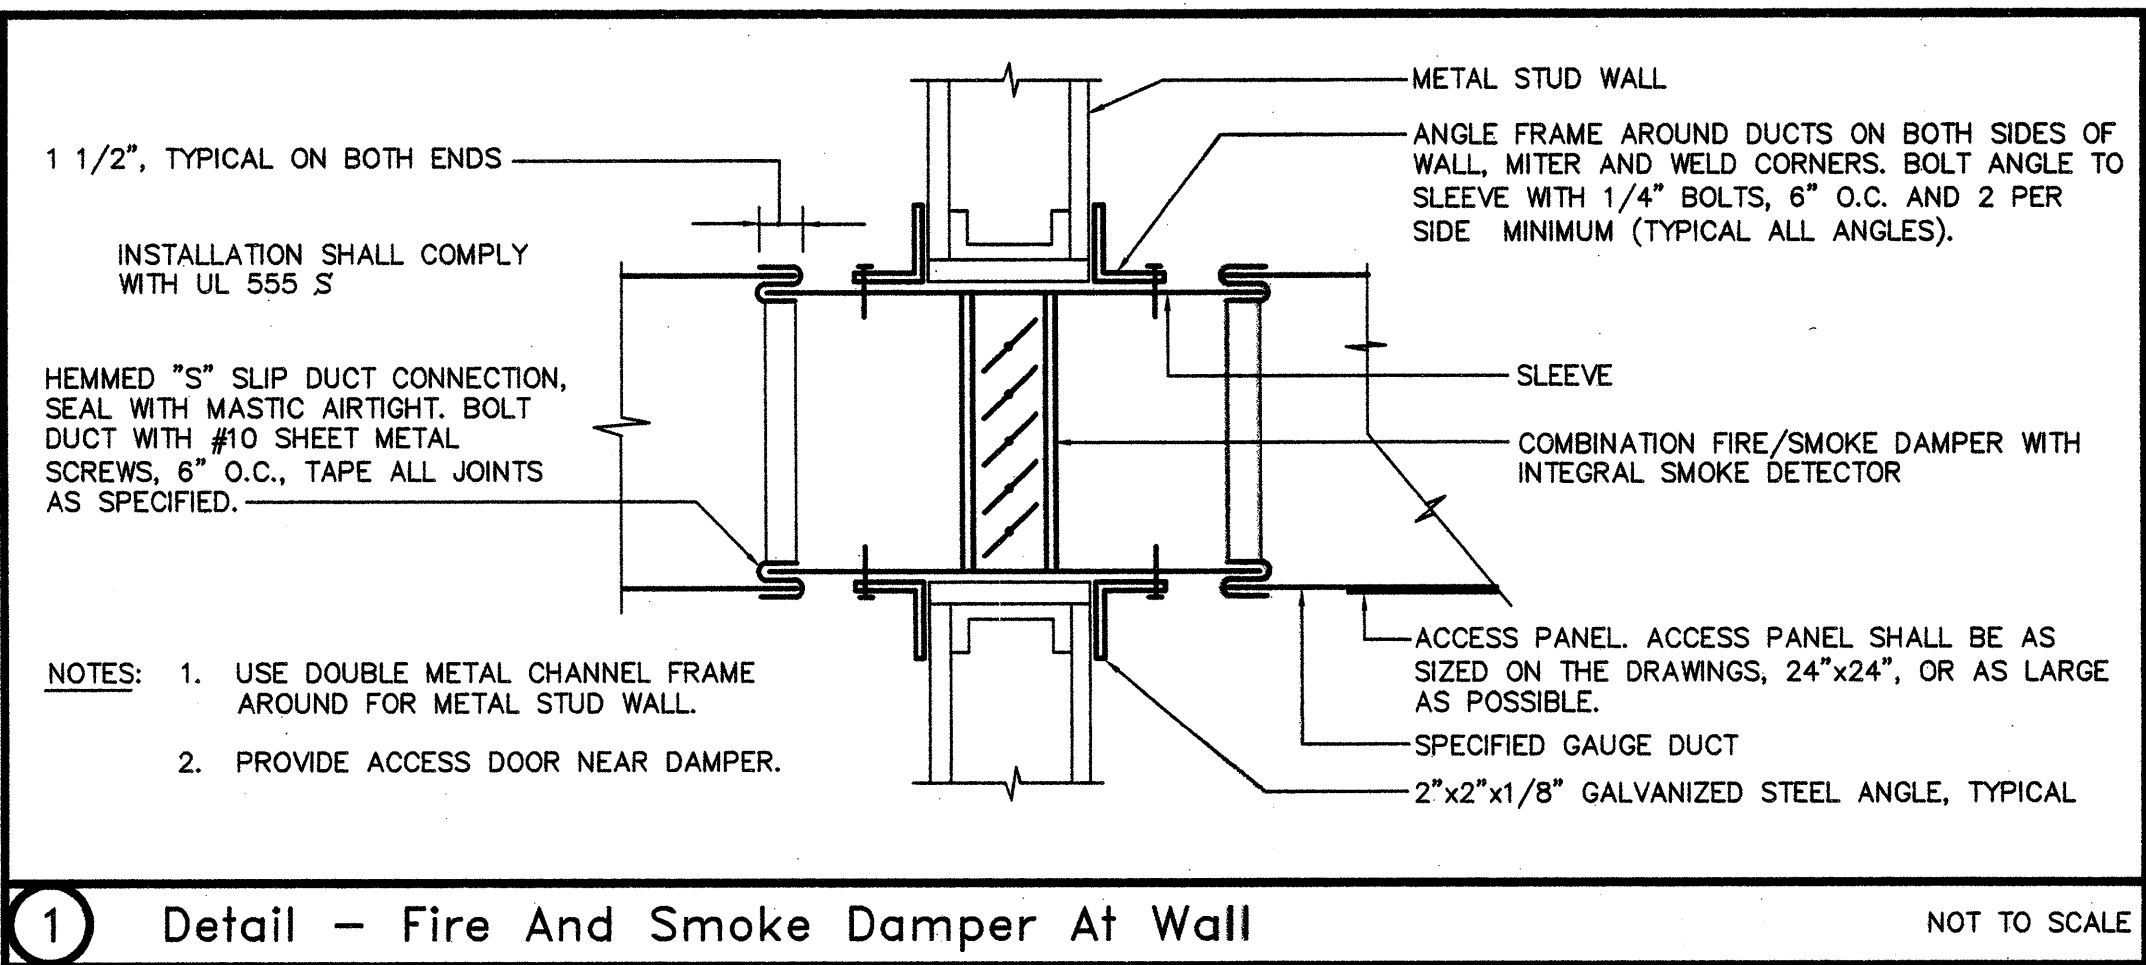

LEFLER ENGINEERING, INC.
1651 Second Street
San Rafael, CA 94901
(415) 456-4220 (415) 456-1248 fax



MOUNTAIN VIEW
SENIOR CENTER
266 ESCUELA AVE
MOUNTAIN VIEW, CA

DATE: APRIL 18, 2005

REVISIONS:

CONSTRUCTION
SET

SHEET TITLE:

MECHANICAL
DETAILS

DRAWN BY: MN
CHECKED BY: MJL
JOB NO: 0314.10

SHEET
M4.2

